




PLANTA LOCALIZAÇÃO
ESCALA 1 : 200

PLANTA COBERTURA
ESCALA 1 : 200


PMPK	PREFEITURA MUNICIPAL DE PRESIDENTE KENNEDY - ES	
	SECRETARIA MUNICIPAL DE OBRAS	
PROJETO ARQUITETÔNICO		
GINÁSIO DE ESPORTES "ERALDO DE LEMOS CORRÊA"		
LOCAL: AVENIDA ORESTES BAIENSE, S/Nº - CENTRO - PRESIDENTE KENNEDY - ES		
CONTEUDO:	ÁREAS:	
PLANTA LOCALIZAÇÃO	ÁREA TOTAL CONSTRUÍDA = 1.370,20 M ²	
PLANTA COBERTURA	ÁREA DA COBERTURA = 1.524,60 M ²	
FOLHA:	ADMINISTRAÇÃO:	RESPONSÁVEL TÉCNICO:
2/3	PREFEITA MUNICIPAL	_____

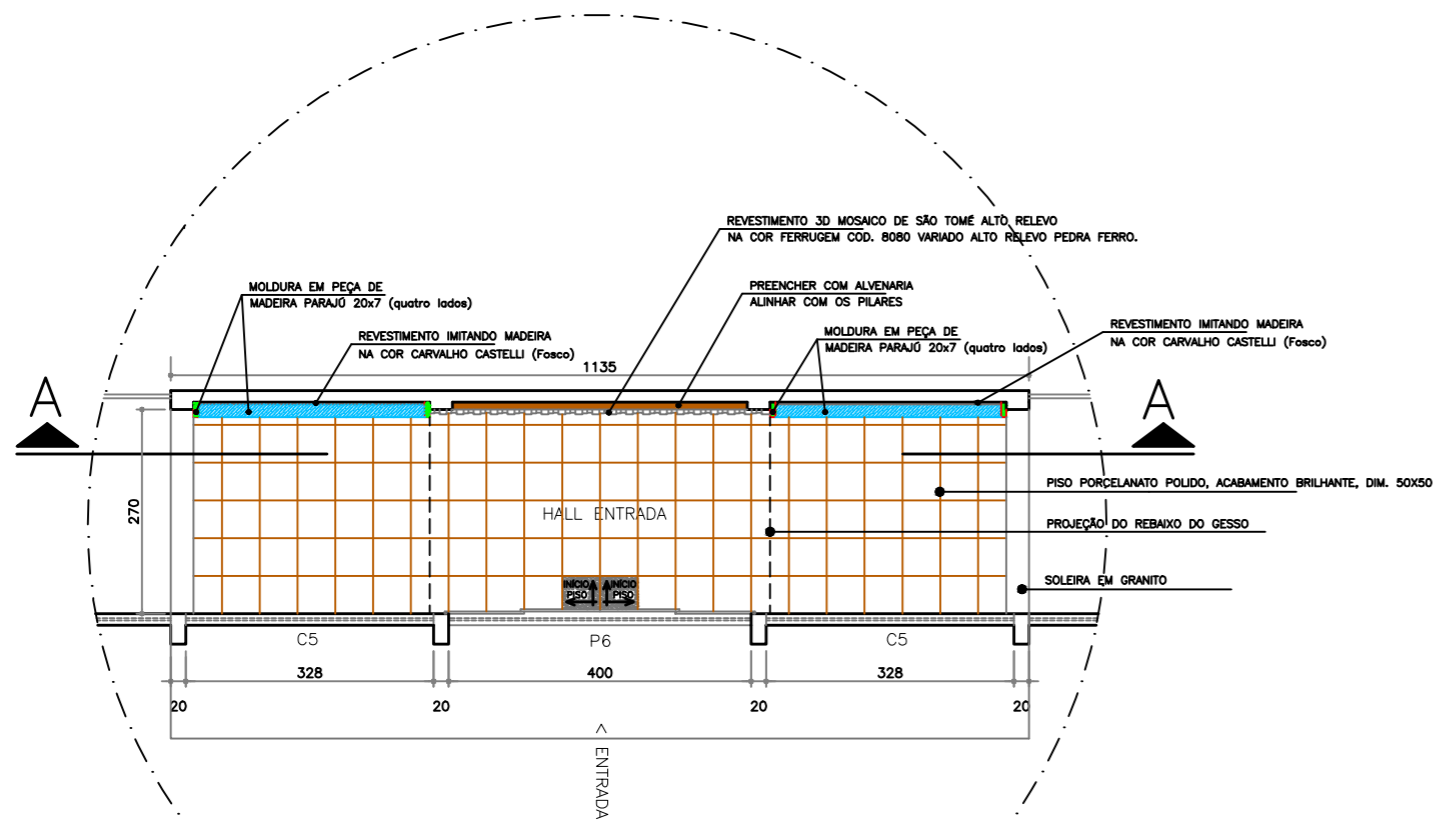

DETALHE HALL ENTRADA

PLANTA BAIXA

ESCALA 1 : 50

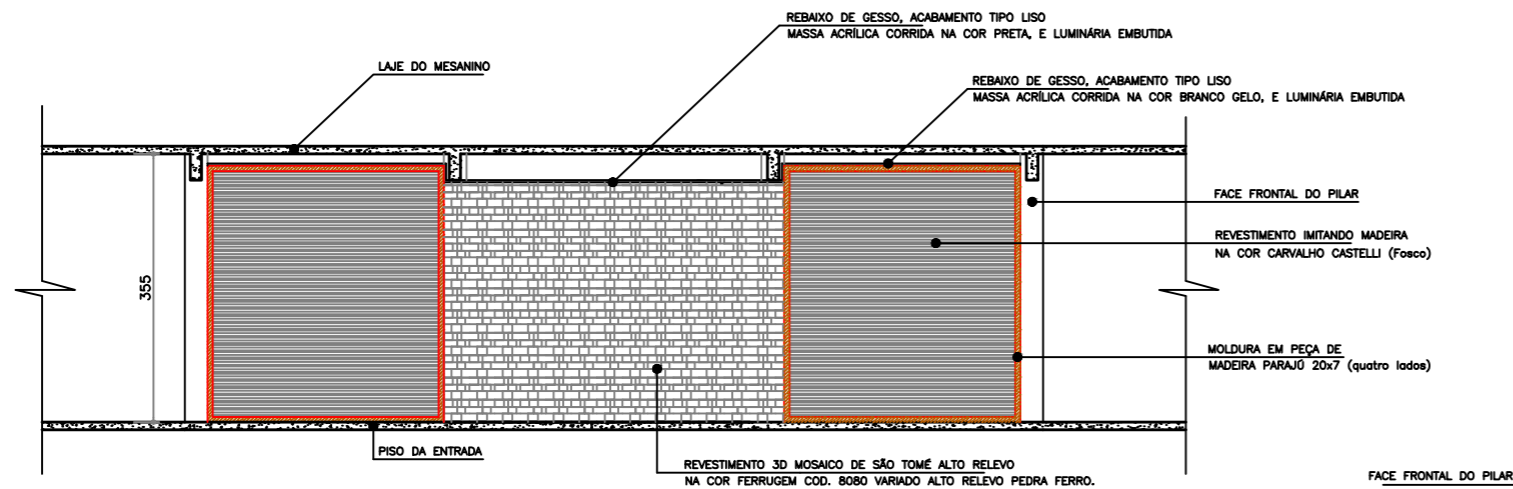

DETALHE EM CORTE

ESCALA 1 : 50

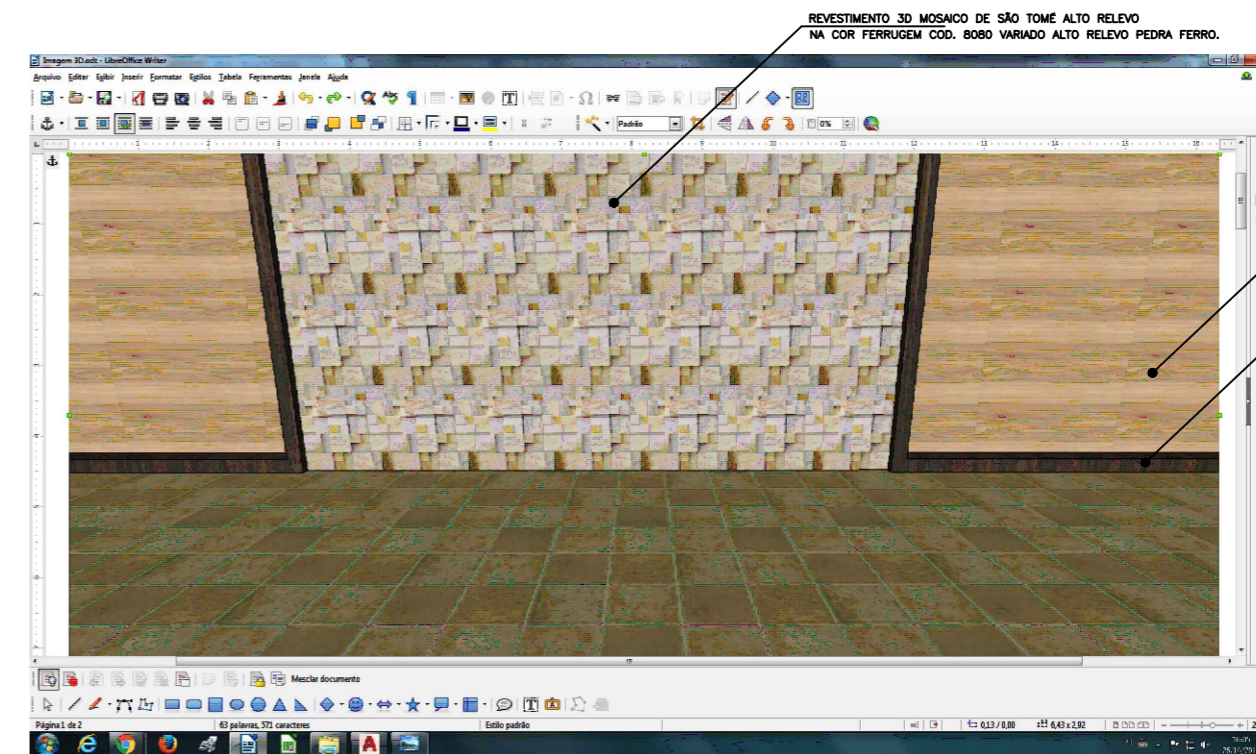


IMAGEM 3D

SEM ESCALA

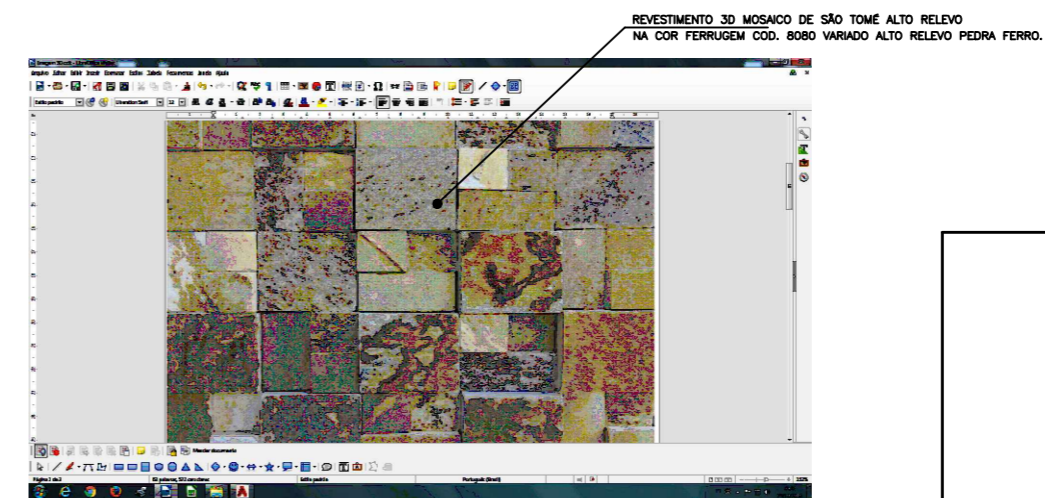


IMAGEM 3D

SEM ESCALA


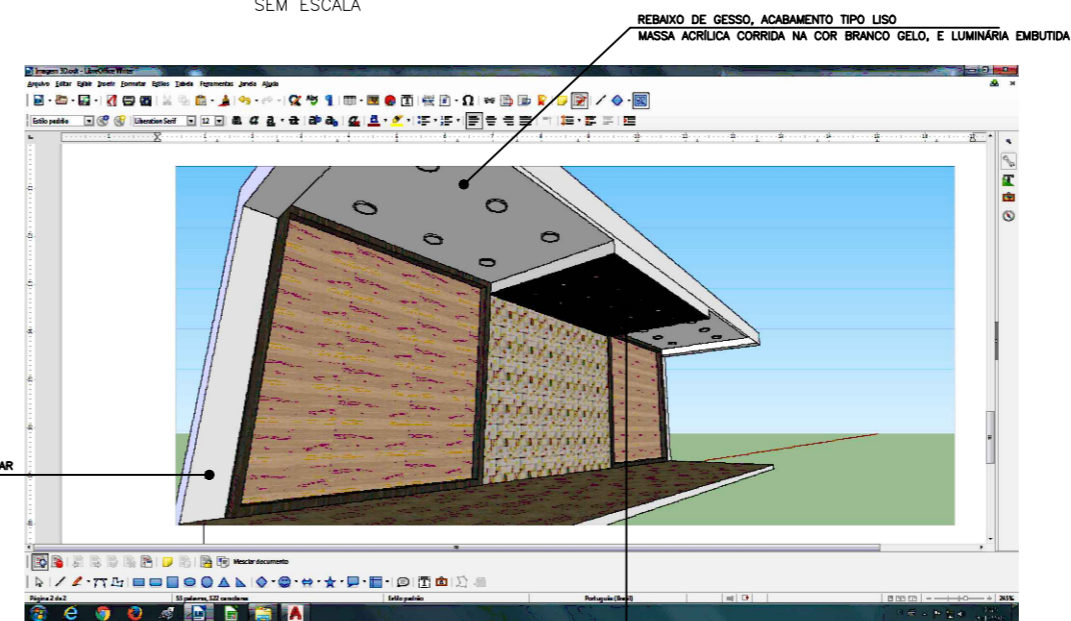



IMAGEM 3D

SEM ESCALA


PMPK PREFEITURA MUNICIPAL DE PRESIDENTE KENNEDY - ES		
SECRETARIA MUNICIPAL DE OBRAS		
PROJETO ARQUITETÔNICO		
GINÁSIO DE ESPORTES "ERALDO DE LEMOS CORRÊA"		
LOCAL: AVENIDA ORESTES BAHIENSE, S/N - CENTRO - PRESIDENTE KENNEDY - ES		
CONTEÚDO: DETALHES HALL ENTRADA IMAGENS 3D DETALHE EM CORTE	DESENHO: ARMSTRONG BELONIA MOREIRA	
FOLHA: 3/3	ADMINISTRAÇÃO: PREFEITA MUNICIPAL	RESPONSÁVEL TÉCNICO:

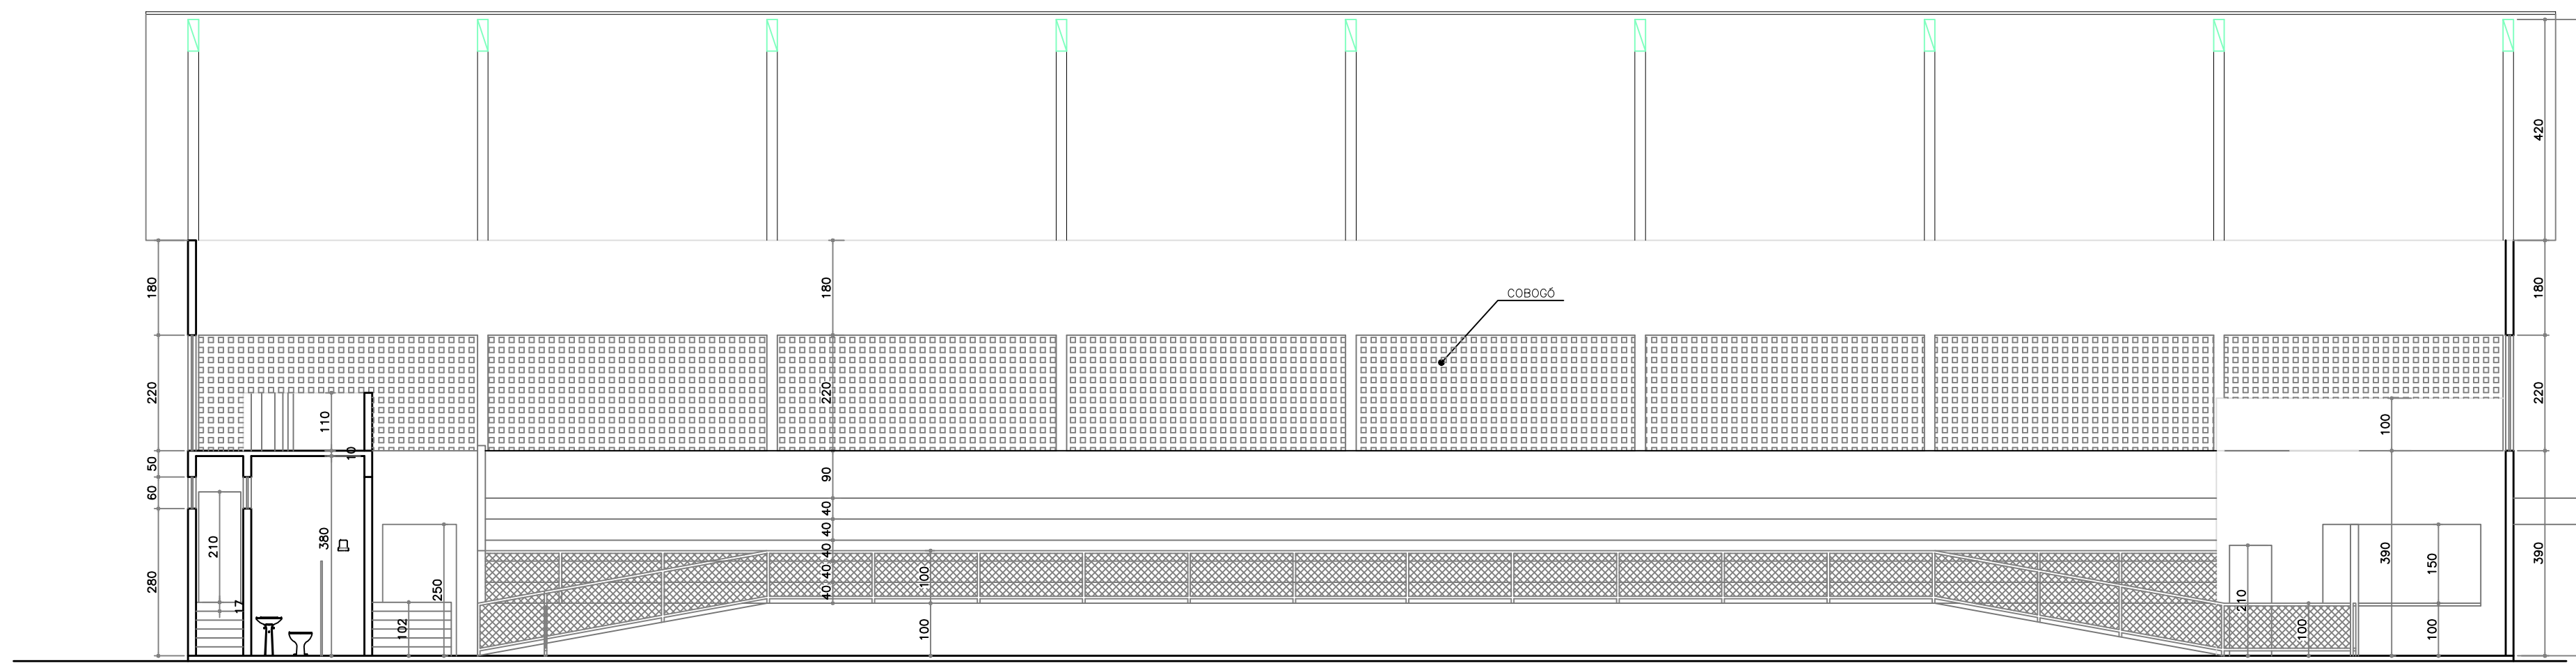


CORTE AB
ESCALA 1 : 100

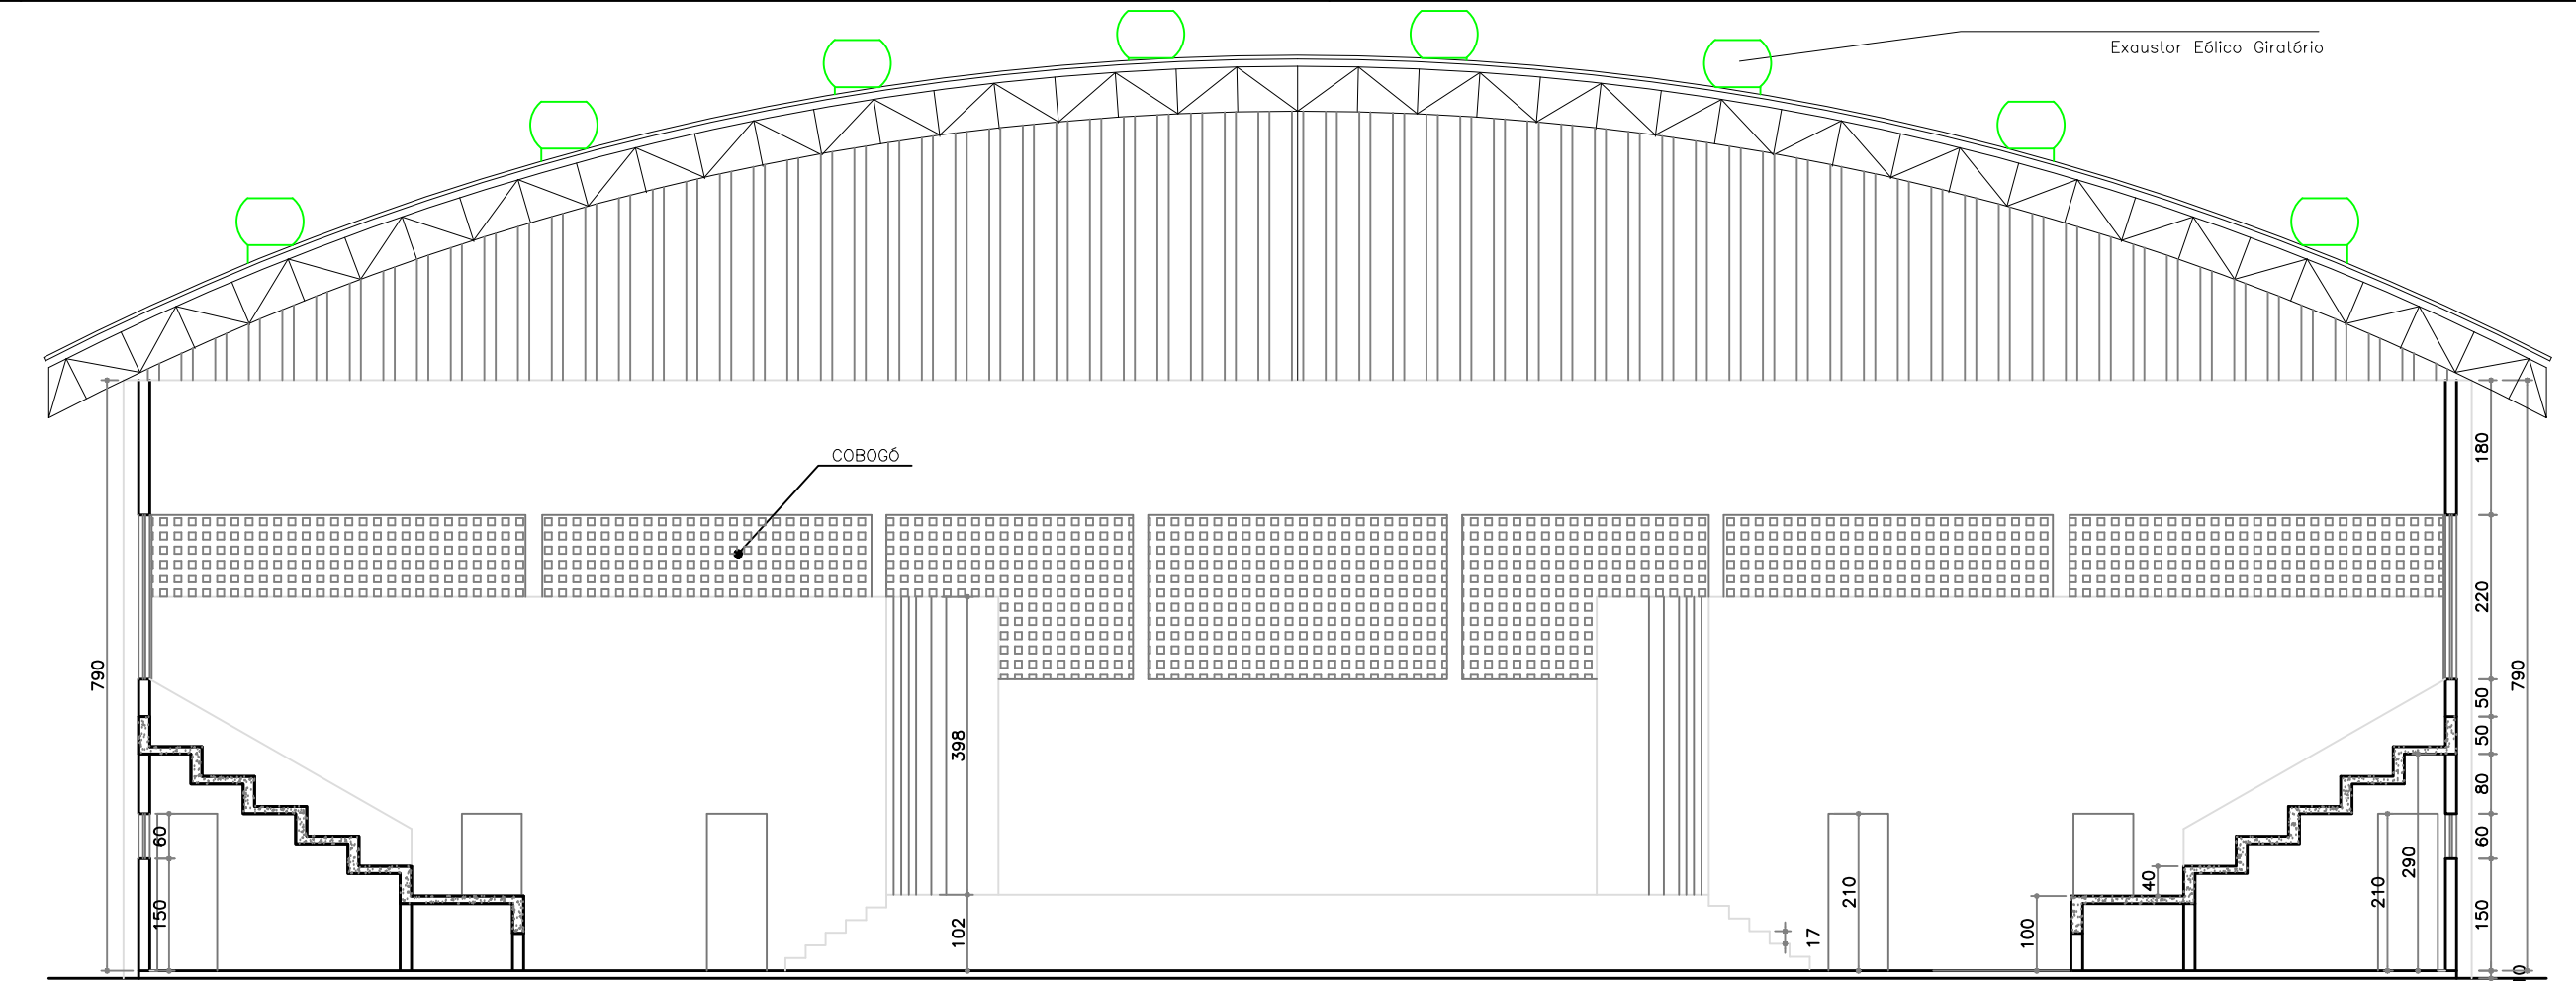


CORTE CD
ESCALA 1 : 100

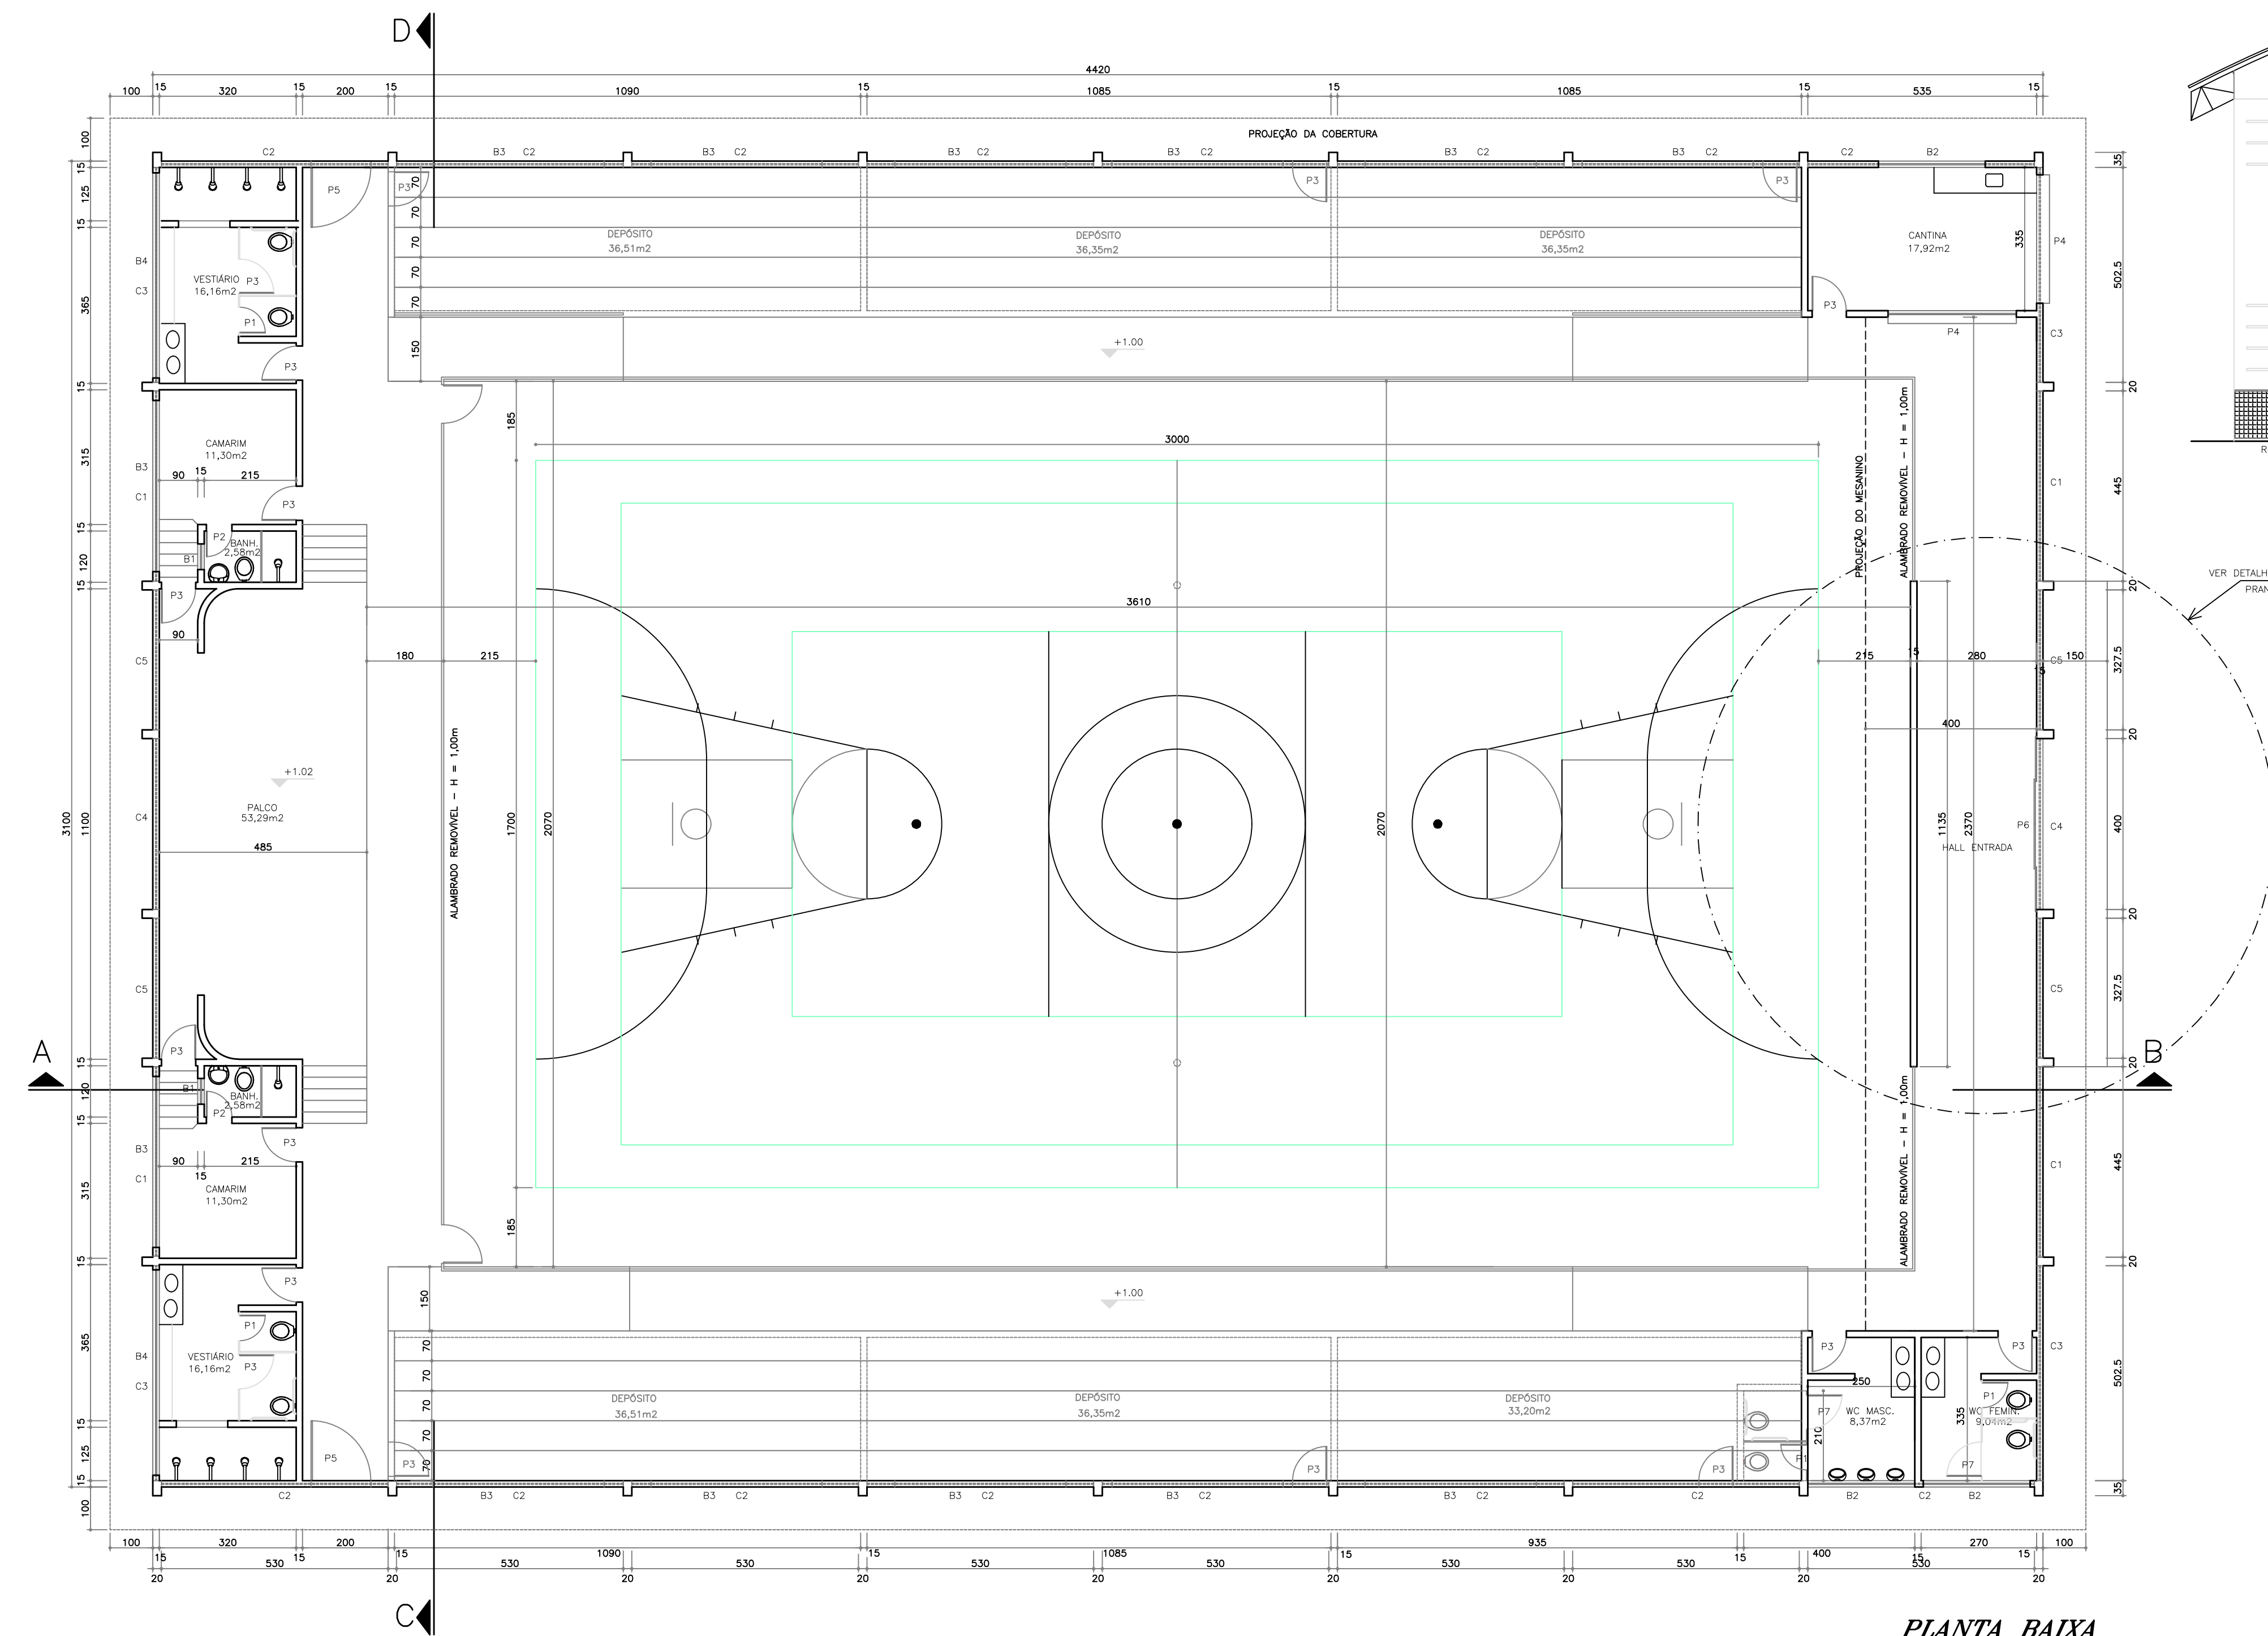

PLANTA BAIXA
ESCALA 1 : 100

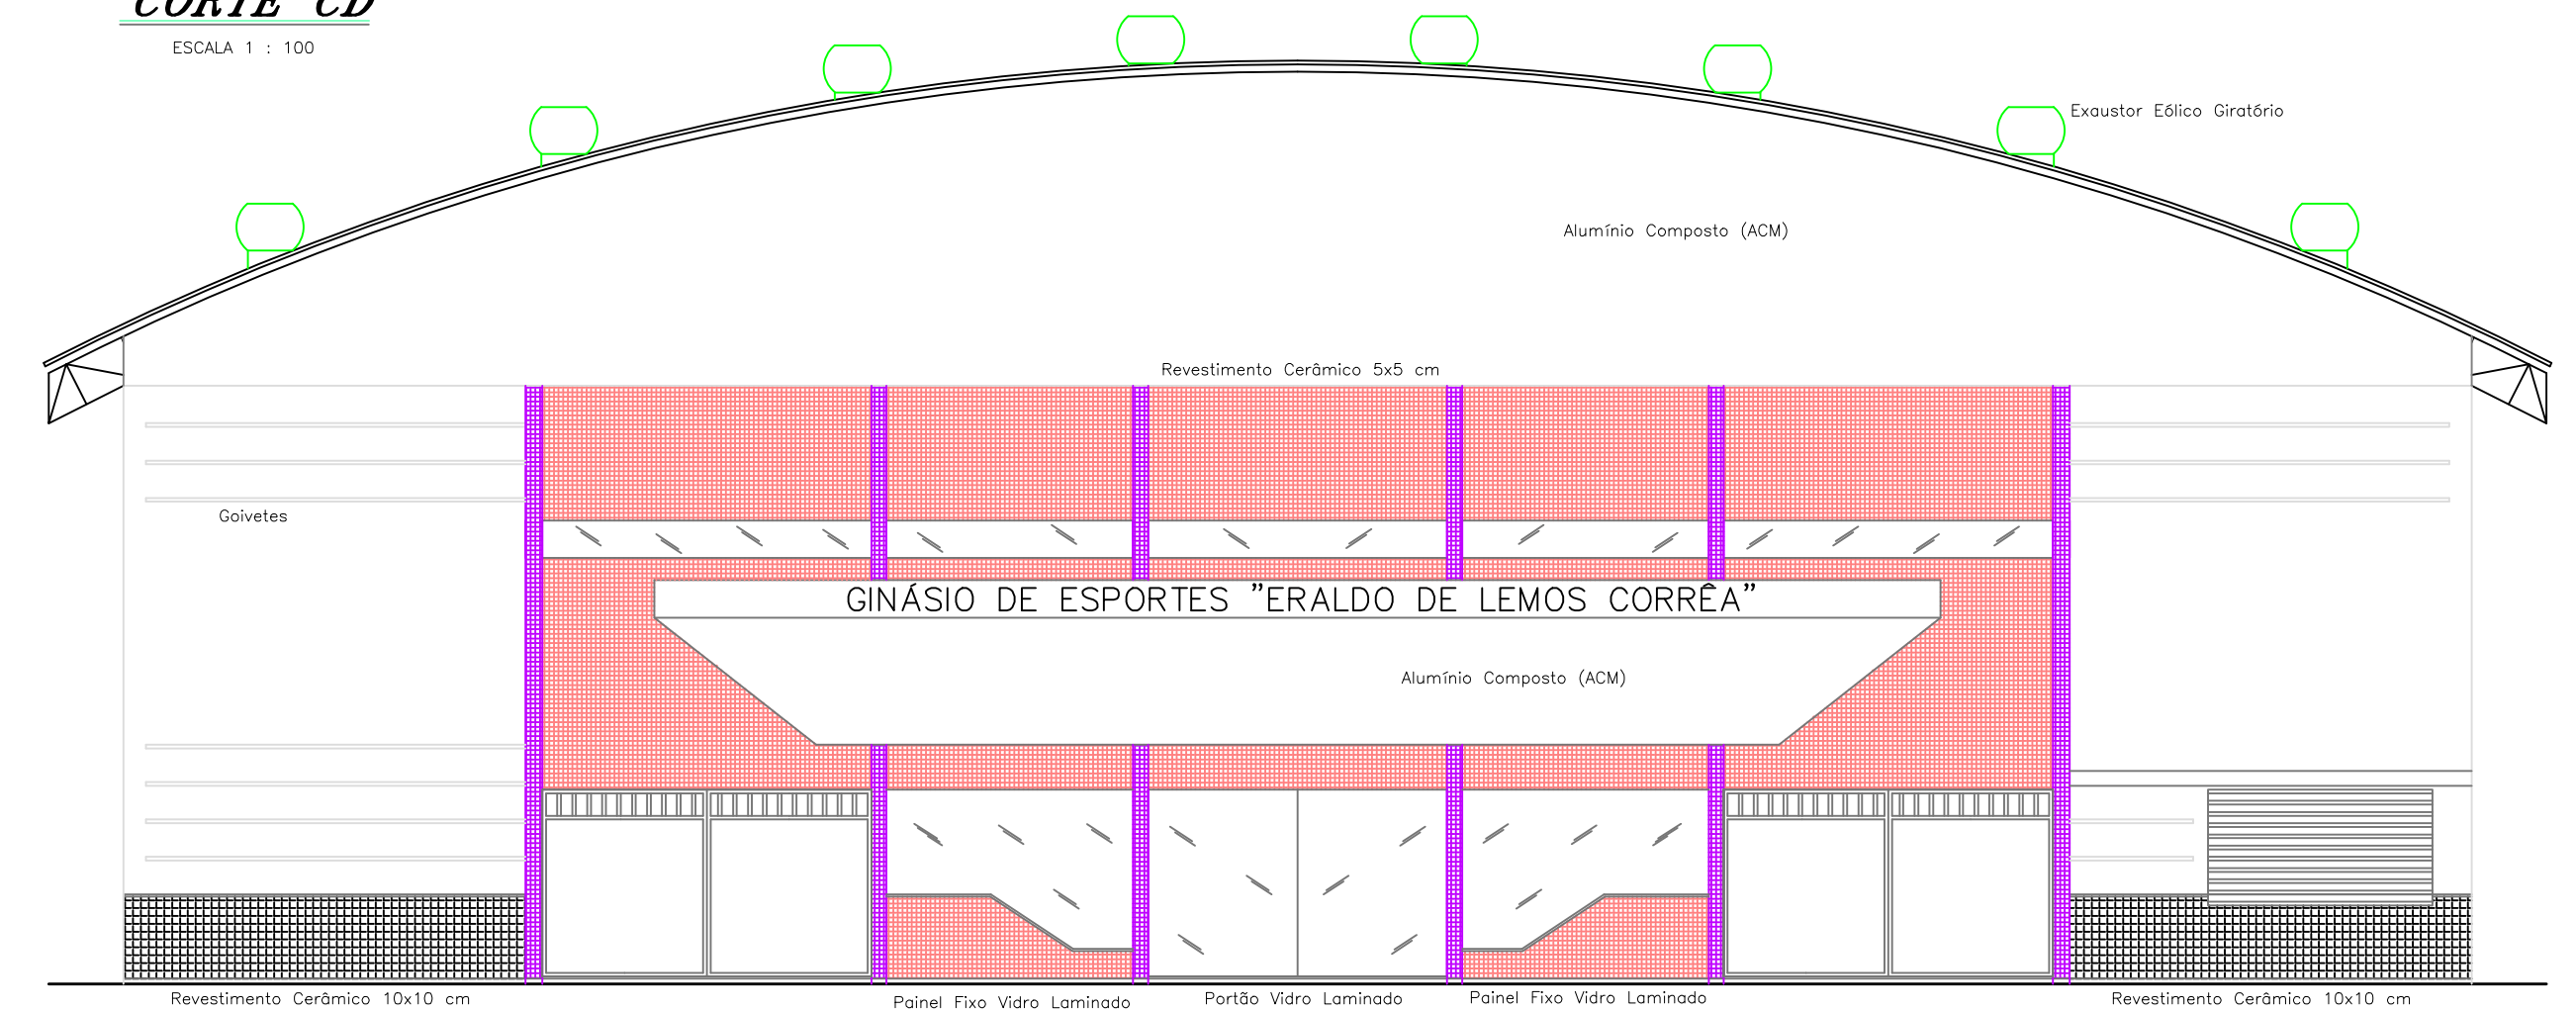

FACHADA
ESCALA 1 : 100

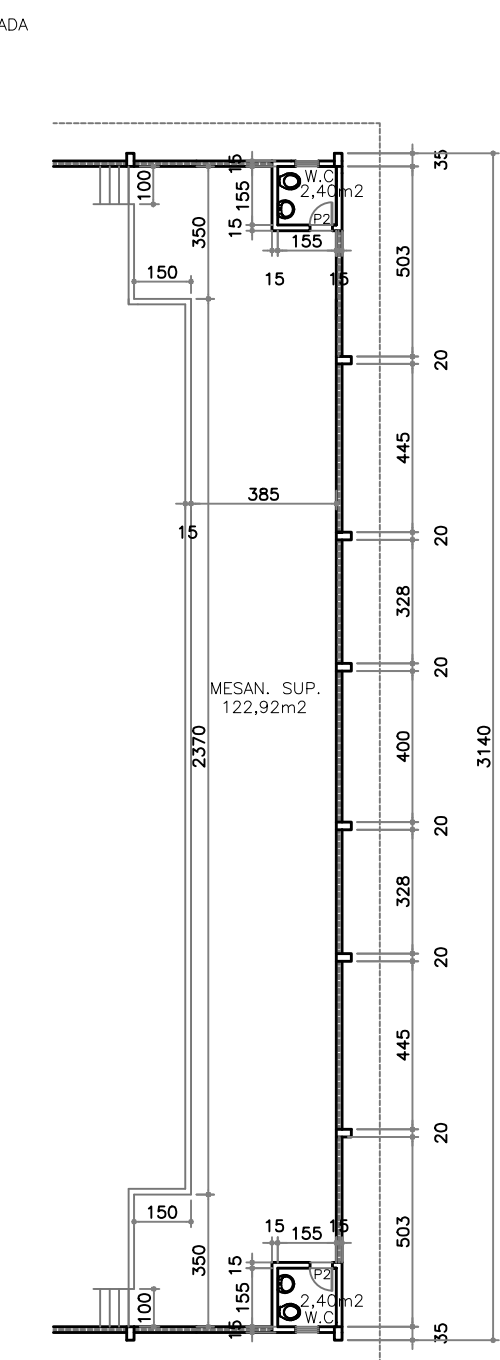

MESANINO SUPERIOR
ESCALA 1 : 200

LEGENDA	
1	ALUMINIO COMPOSTO (ACM)
2	REVESTIMENTO CERÂMICO
3	PAINEL FIXO VIDRO LAMINADO
4	PAINEL MÓVEL VIDRO LAMINADO
5	ALUMINIO ANODIZADO
6	REVESTIMENTO CERÂMICO 10x10 CM
7	REVESTIMENTO CERÂMICO 5x5 CM
8	ALUMINIO REMOVEL - H = 1,00M
9	ALUMINIO REMOVEL - H = 1,00M
PROJETO ARQUITETÔNICO		
GINÁSIO DE ESPORTES "ERALDO DE LEMOS CORRÊA"		
LOCAL: AVENIDA ORESTES BAHIENSE, S/Nº - CENTRO - PRESIDENTE KENNEDY - ES		
CONTEUDO:	ÁREAS:	
PLANTA BAIXA	ÁREA TOTAL CONSTRUÍDA = 1.370,20 M2	
CORTES	ÁREA DA COBERTURA = 1.524,60 M2	
FACHADA		
FOLHA:	ADMINISTRAÇÃO:	RESPONSÁVEL TÉCNICO:
1/3	PREFEITA MUNICIPAL	